

## **NOTICE OF PUBLIC INVOLVEMENT FOR THE LIBERTY ROAD RESURFACING PROJECT**

The Town of Deerfield in conjunction with the Village of Deerfield and the Wisconsin Department of Transportation is proposing to resurface Liberty Road from Oak Park Road to Robert Nelson Road in the Town of Deerfield.

The project will consist of milling the top 2-inches of existing asphalt pavement and overlaying with 4-inches of new asphalt pavement. The project will also include minor grading to tie the new pavement with the existing shoulders as well as adding centerline and edge line pavement markings.

Liberty Road will remain open to traffic for the duration of construction and will utilize flagging operations as necessary to facilitate the flow of traffic through the work zone.


Project construction is scheduled for summer 2022.

Due to the COVID-19 outbreak and orders by Governor Tony Evers an in-person public involvement meeting to discuss the project will not be held. In-lieu of an in-person meeting, project information can be found in the documents that follow this notice. Residents are encouraged to review the project information and email project staff directly with any questions or concerns about the project. Please send back project comments no later than December 18, 2020.


Question or concerns about the project can be directed to Chad Wagner at MSA Professional Services, Inc at (608)-242-6651 or at [cwagner@msa-ps.com](mailto:cwagner@msa-ps.com)

# PROJECT LOCATION MAP


I.D. 3626-00-73  
VILLAGE OF DEERFIELD, LIBERTY ROAD  
(OAK PARK ROAD - ROBERT NELSON ROAD)  
TOWN ROAD  
DANE COUNTY

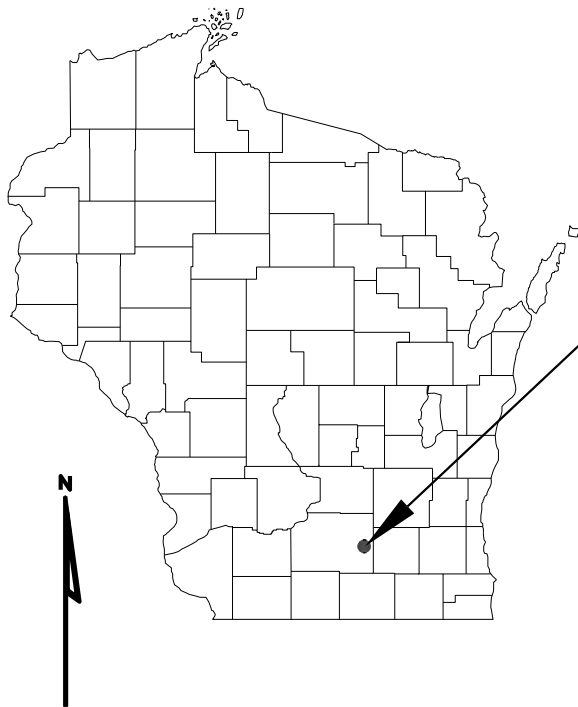

PROJECT LOCATION  
DEERFIELD  
DANE COUNTY, WI

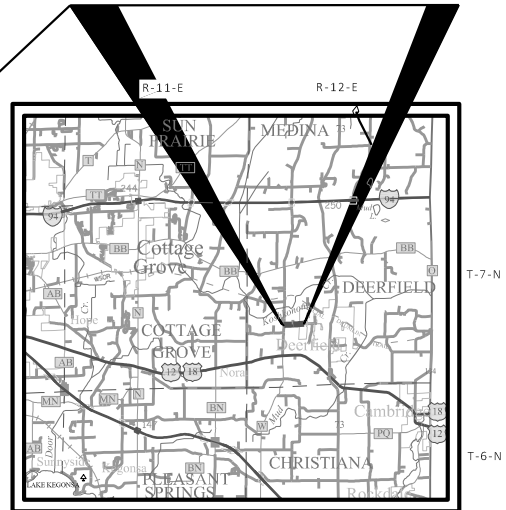

PROJECT LOCATION

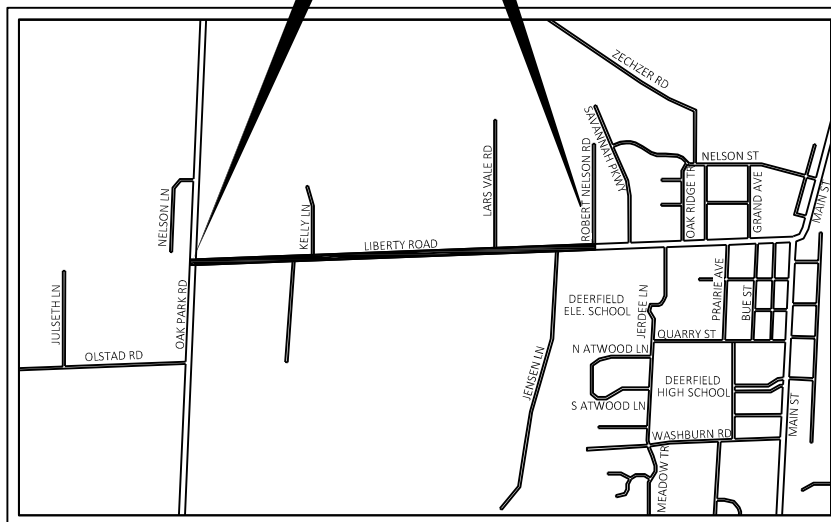

1702 Pankratz St. Madison, WI 53704-3133  
608-242-7779 1-800-446-0679 Fax: 608-2421-5664

## PROJECT FACT SHEET

### PROJECT LOCATION

The Town of Deerfield, in conjunction with the Village of Deerfield and the Wisconsin Department of Transportation, is proposing a pavement resurfacing project on Liberty Road in Dane County. This project will mill the top 2-inches of existing asphalt pavement and overlay with 4-inches of new asphalt pavement. The total project length is approximately 1.0 miles. A project location map is attached for your reference.

### PROJECT NEED

The need for this project is to address the existing substandard and deteriorated pavement which is experiencing significant transverse, longitudinal and alligator cracking and has reached the end of its useful life.

### EXISTING BACKGROUND INFORMATION

- The existing traffic volume on Liberty Road is approximately 1,800 vehicles/day.
- The existing roadway geometry consists of two 10.5-11 foot travel lanes and 2-3 foot gravel shoulders on each side.
- Existing roadway right of way is approximately 66' within the project limits. See attached plan exhibit for existing right-of-way shown in Red.

### PROPOSED IMPROVEMENTS

- Mill the top 2-inches of existing asphalt pavement from Oak Park Road to Robert Nelson Road and overlay with 4-inches of new asphalt pavement. See attached plan exhibit for proposed project elements in Blue.
- Minor grading of aggregate shoulders to tie in the new asphalt pavement.
- Add centerline and edge line pavement markings

### FUNDING AND CONSTRUCTION COSTS

- The project is 80% federal funded and 20% locally funded. The estimated construction estimate is between \$500,000 - \$600,000.

### OTHER INFORMATION

- Liberty Road will remain open for the duration of construction with flagging operations

as necessary.

- No right-of-way impacts are anticipated as part of this project.

#### PROJECT SCHEDULE

- Final Plan Submittal – May 2021
- Construction begins - Summer 2022
- Work to be completed in approximately 1 to 2 months.

#### PROJECT CONTACTS

##### Wisconsin Department of Transportation

Mark Westerveld, P.E., WisDOT SW Region Local Program Project Manager

Phone: 608-246-5355

[Mark.Westerveld@dot.wi.gov](mailto:Mark.Westerveld@dot.wi.gov)

##### Town of Deerfield

Mike Schlobohm, Town Chairman

Phone: 608-764-8101

[townofdeerfield@yahoo.com](mailto:townofdeerfield@yahoo.com)

##### Village of Deerfield

Elizabeth McCredie, Administrator/Clerk/Treasurer

Phone: 608-764-5404

[mccredie@deerfieldwi.com](mailto:mccredie@deerfieldwi.com)

##### MSA Professional Services


Chad Wagner, P.E.

Phone: 608-242-7779

[cwagner@msa-ps.com](mailto:cwagner@msa-ps.com)



5

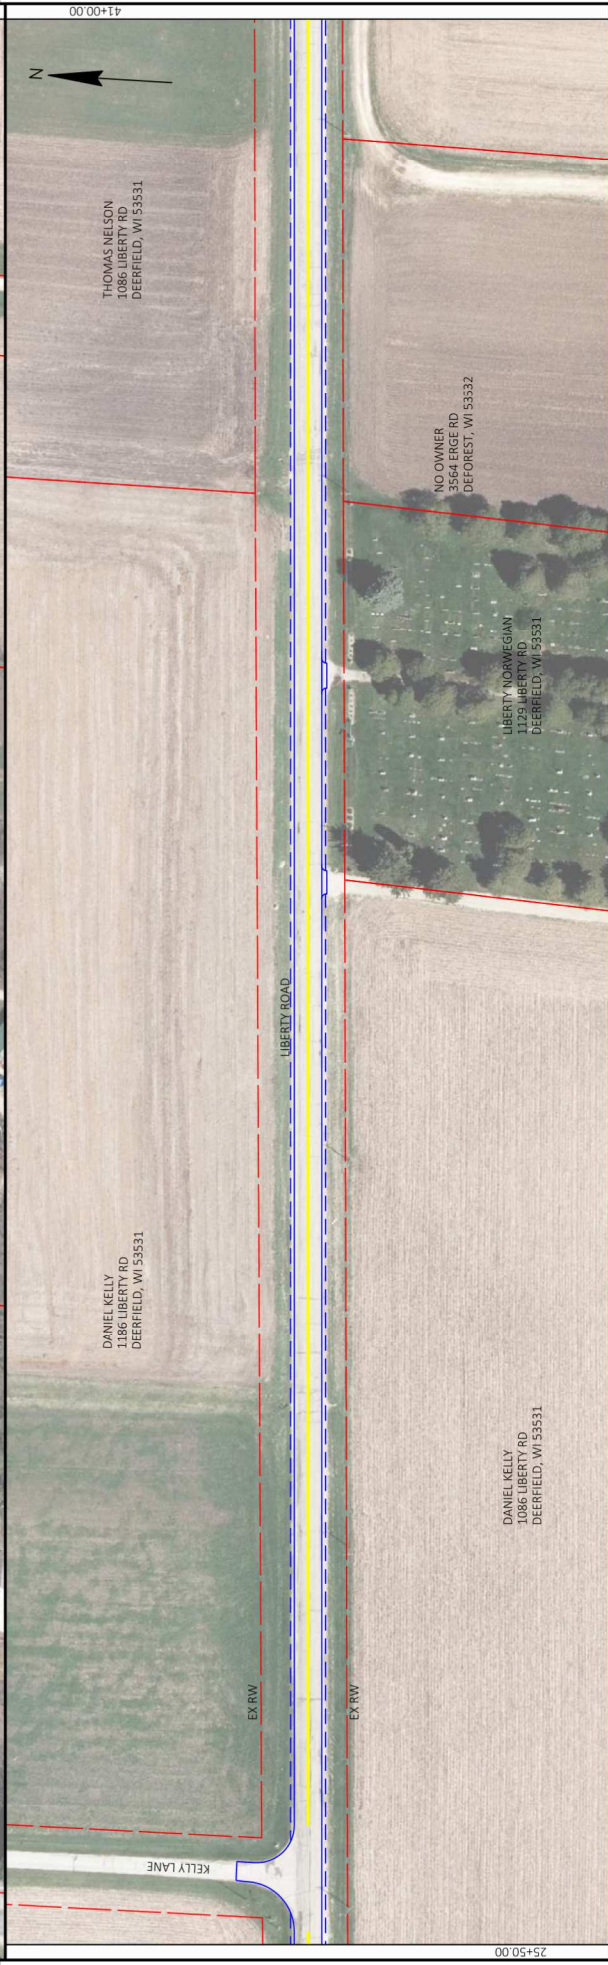

PROJECT NO: 3626-00-73	HWY: LIBERTY ROAD	COUNTY: DANE	PLAN DETAIL	FLY BY: CHAD WAGNER	PLOT SCALE: 1 IN=100 FT	SHEET	E
FILE NAME: G:\09\09370\09370003\CADD\SHETS\PLAN\050201-PNL_P.M.DWG							WISDOT/CADD/SHEET #4
LAYOUT NAME: 050201.plt							



